


Do not scale from drawing.

Date	Drawn	Check	Description
03/10/07	MWT	EJ	Visibility splay enlarged
18/10/07	MWT	EJ	Manual opening gate added
25/06/07	MWT	EJ	Layout amended

Rev.
A
B
C

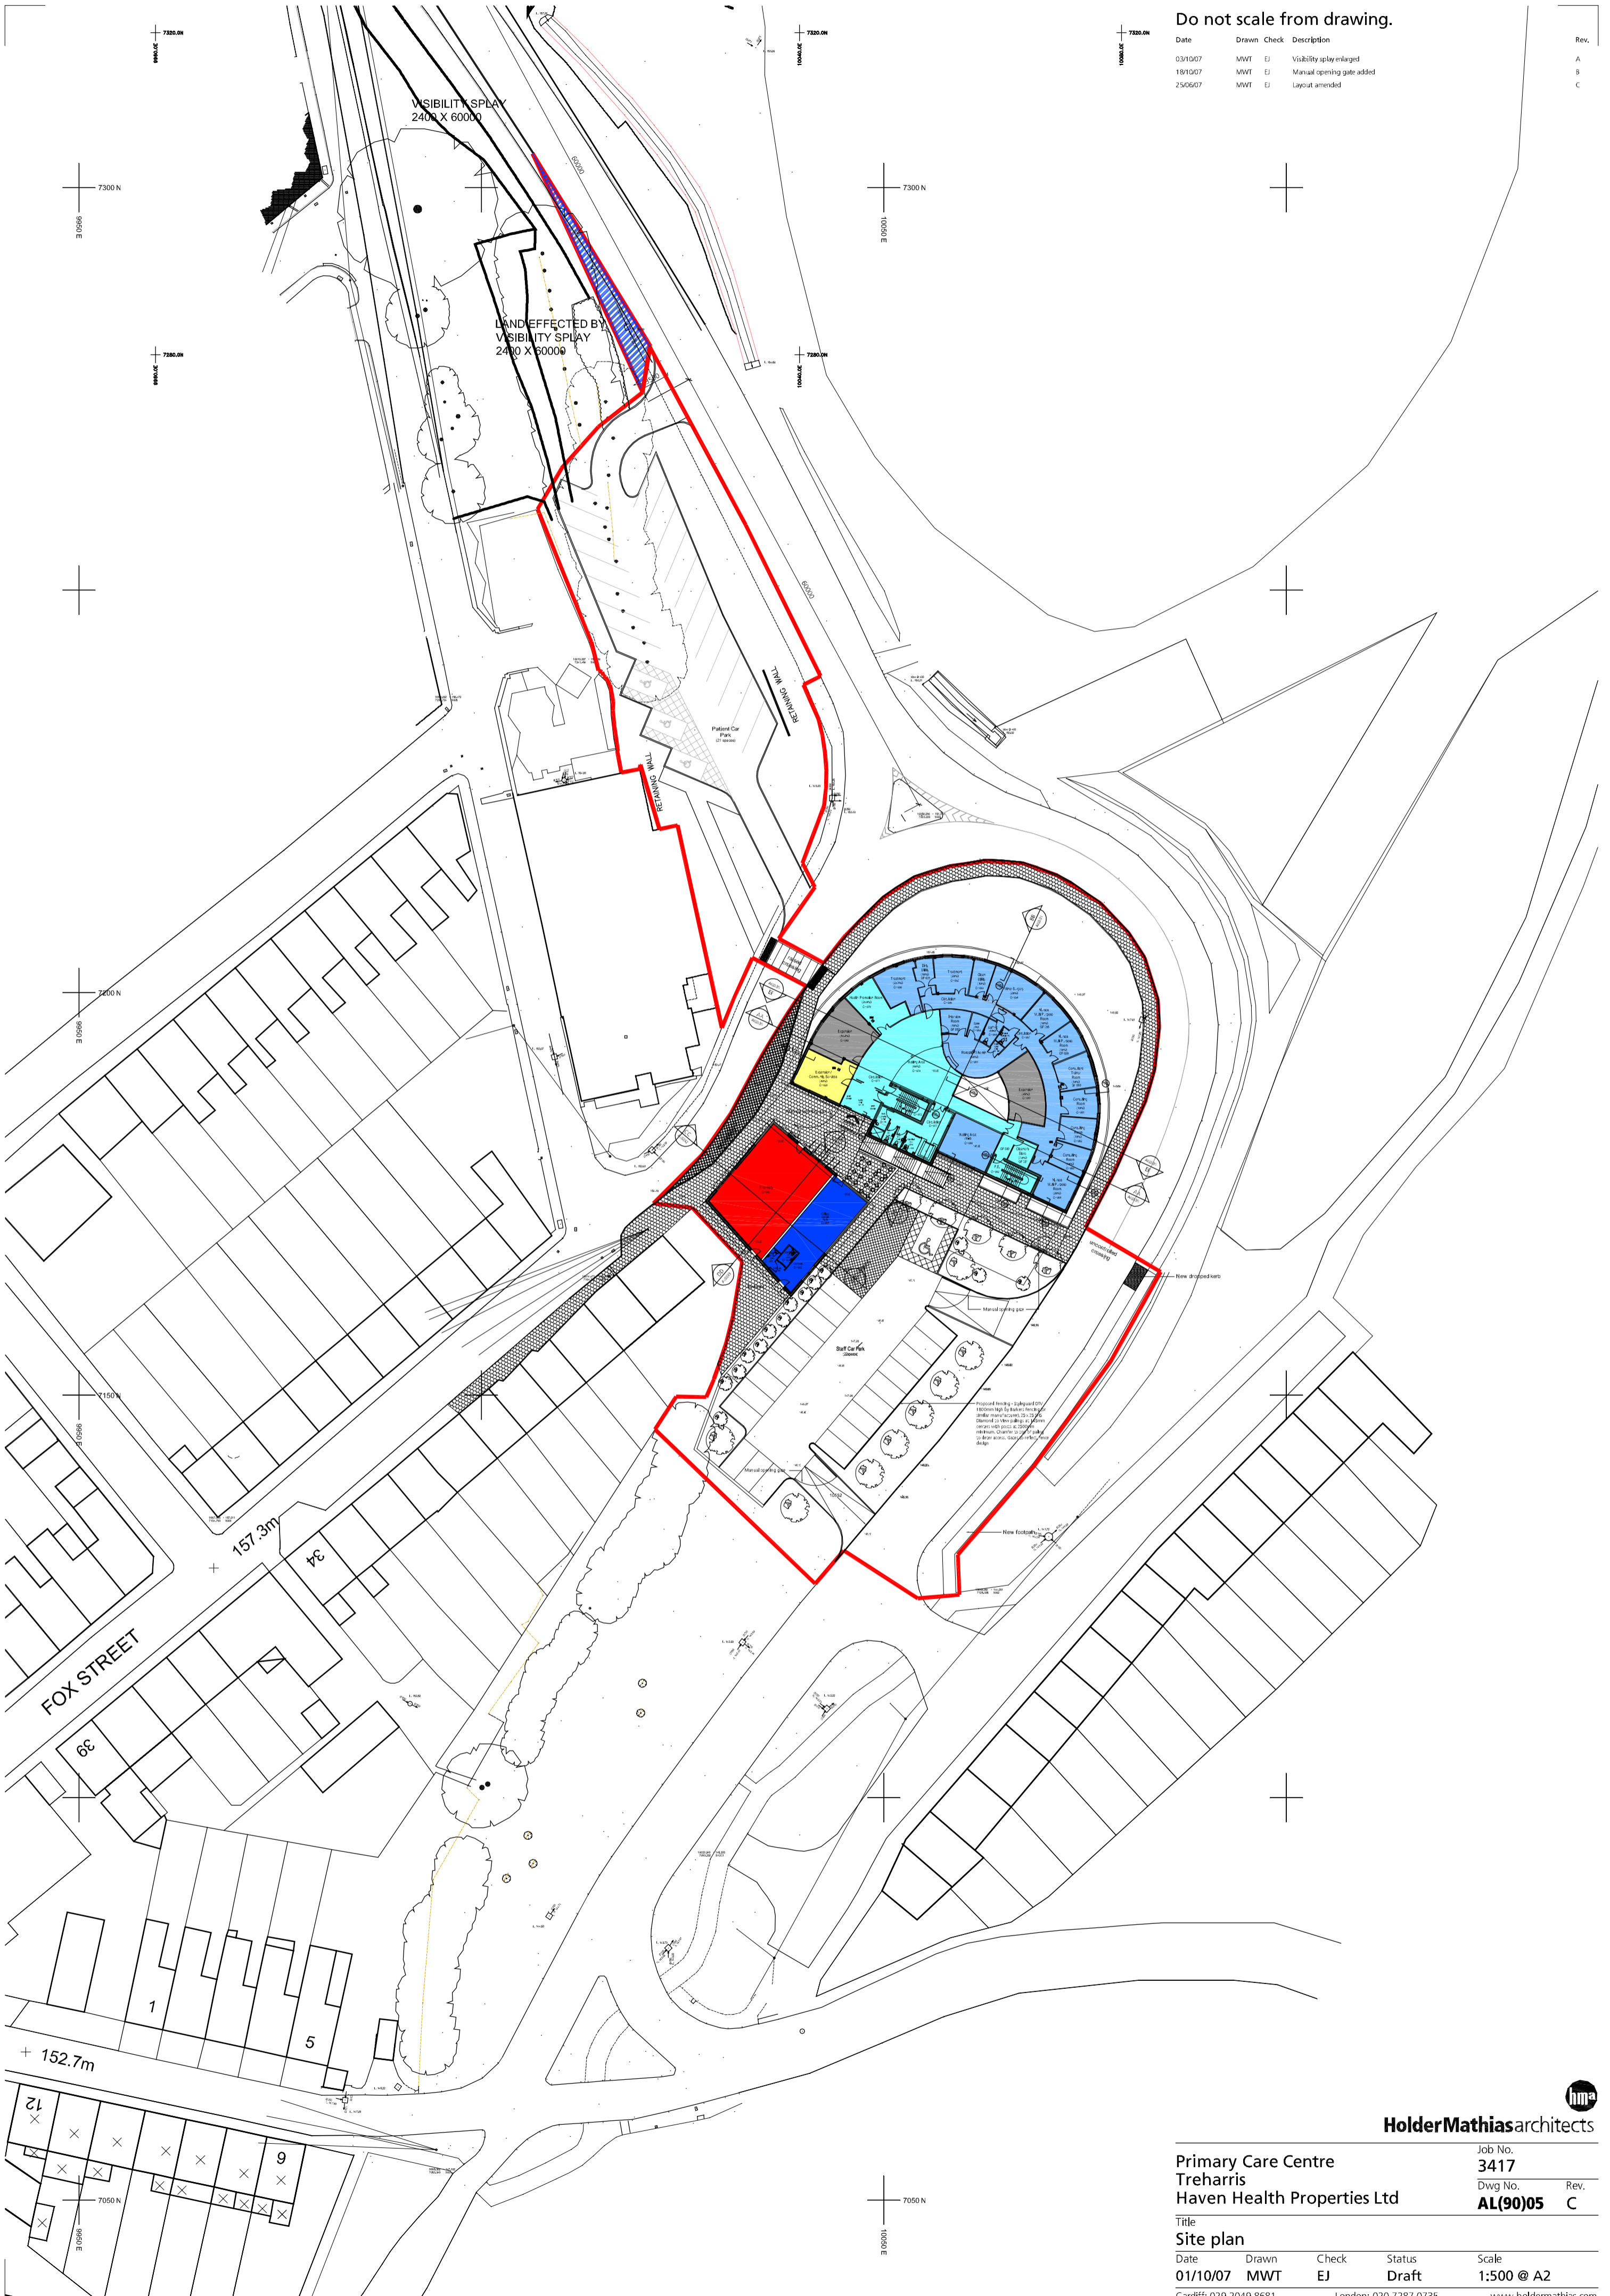

HolderMathiasarchitects

Primary Care Centre
Treharris
Haven Health Properties Ltd

Job No.
3417
Dwg No. Rev.
AL(90)05 C

Title
Site plan

Date	Drawn	Check	Status	Scale
01/10/07	MWT	EJ	Draft	1:500 @ A2

Cardiff: 029 2049 8681 London: 020 7287 0735 www.holdermathias.com